



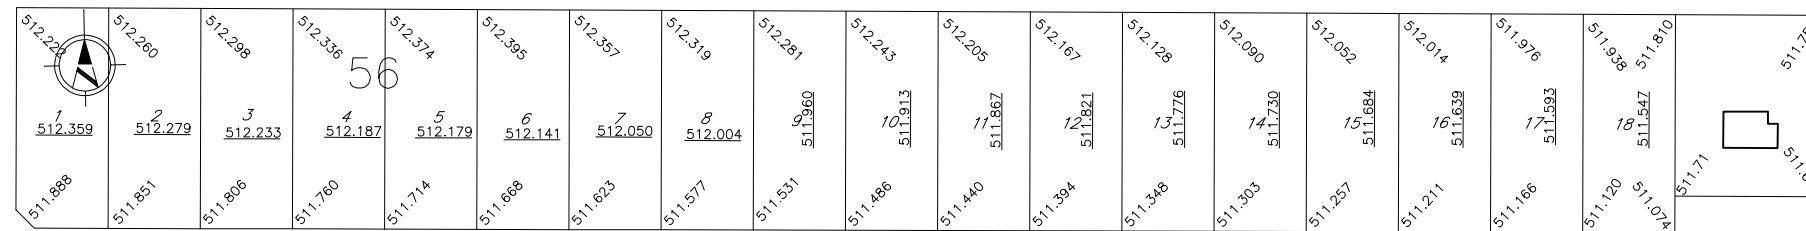


CATTERALL & WRIGHT
CONSULTING ENGINEERS

1221 - 8th Street East
SASKATOON SK S7H 0S5
Tel: (306) 343-7280, Fax: (306) 956-3199

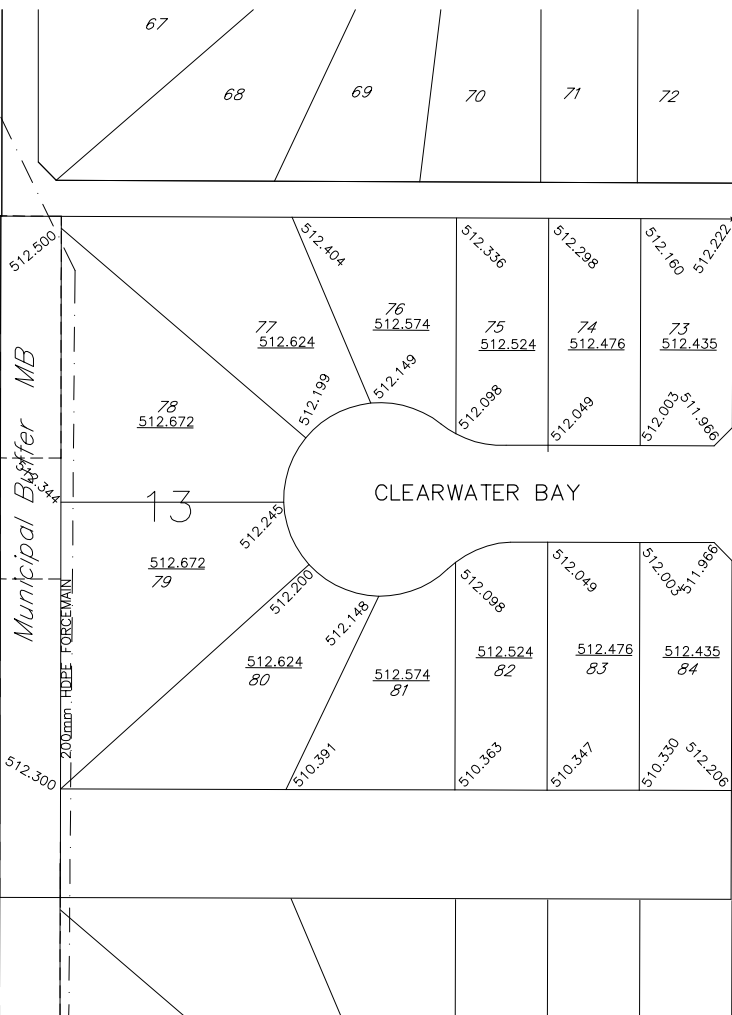

8th AVENUE SOUTH

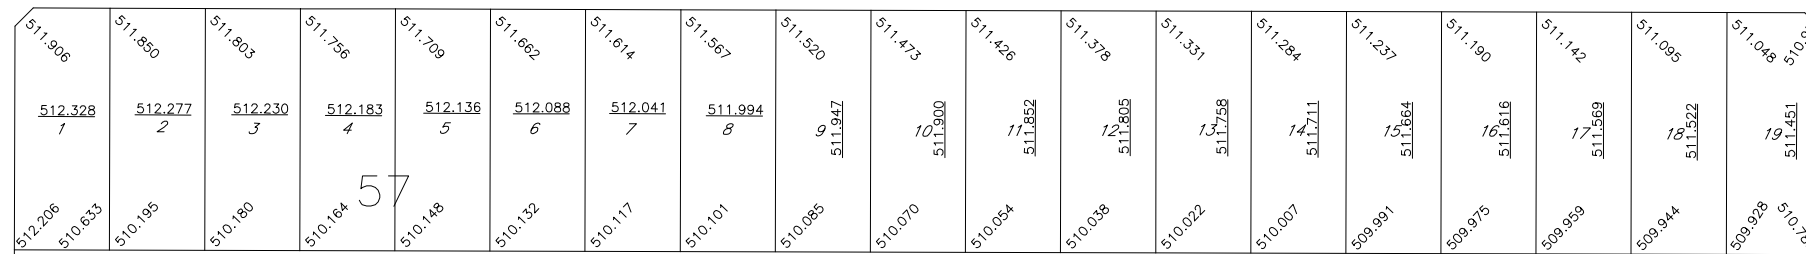

9th AVENUE SOUTH

DATE	REVISION
08/01/28	REVISED CLEARWATER GRADES
07/08/28	REVISED CLEARWATER WEST GRADES
07/06/14	ISSUED FOR REVIEW
06/10/20	ISSUED FOR REVIEW

PROJECT
Town of
MARTENSVILLE

NORTH RIDGE DEVELOPMENT CORP.
THE MEADOWS
PHASE 1 & 2

SHEET TITLE
CLEARWATER BAY & COLUMBIA WAY
LOT GRADING PLAN

SCALE 1:1250	DESIGNED
DRAWN pls	CHECKED
DATE 06/10/20	SHEET 1 OF 1

DRAWING NUMBER
225-2804

BENCHMARKS (AUGUST 2006)
TOP NUT OF HYDRANT:
8th AVENUE SOUTH & COLUMBIA WAY = 512.870
CLEARWATER BAY = 513.112
COLUMBIA WAY (BETWEEN LOT 8/9, BLK 56) = 512.501