
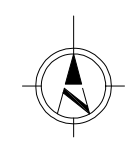


D:\D & S Developments Inc. - 232\007 - Martensville - Geransky - Story - Solmon - WAS Working Drawings\232-08LG.dwg 02/04/08 - 431 P

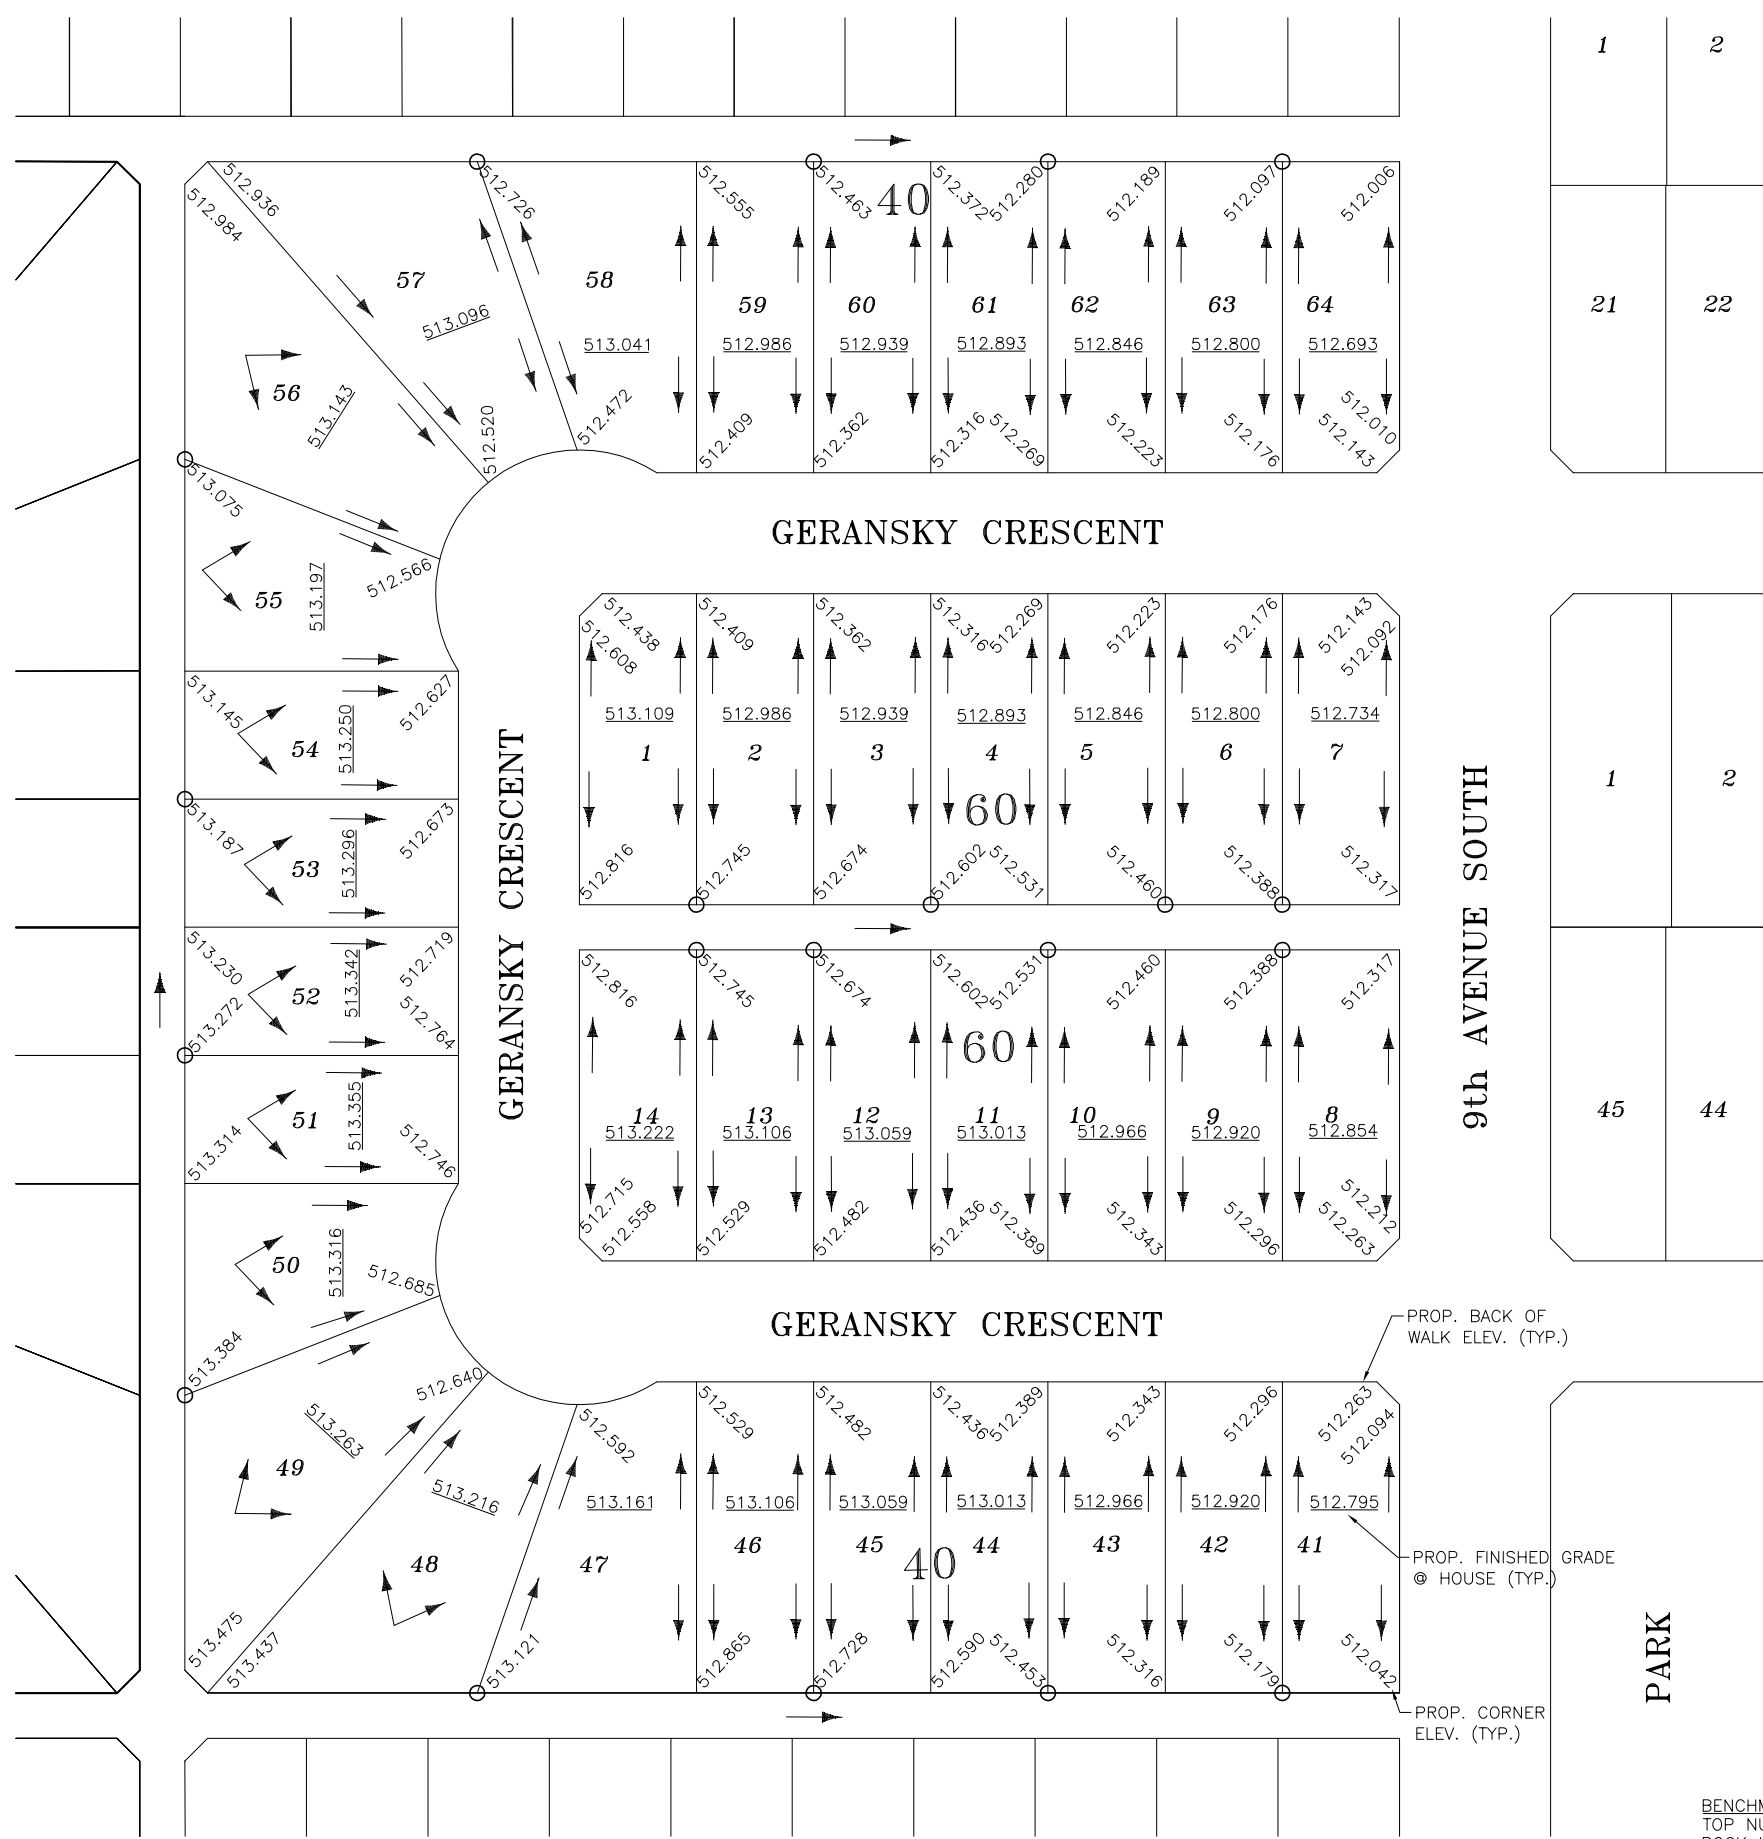

| | |
|----|----|
| 1 | 2 |
| 21 | 22 |

| | |
|----|----|
| 1 | 2 |
| 45 | 44 |

LEGEND:

- LOT DRAINAGE
- LOT GRADE PILE

PROP. BACK OF WALK ELEV. (TYP.)

PROP. FINISHED GRADE
⊙ HOUSE (TYP.)

PROP. CORNER ELEV. (TYP.)

BENCHMARKS
TOP NUT OF HYDRANTS:
ROCK HILL LANE & 9TH AVENUE SOUTH = 512.688
COLUMBIA WAY & 9TH AVENUE SOUTH = 512.412



CATTERALL & WRIGHT
CONSULTING ENGINEERS
1221 - 8th Street East
SASKATOON SK S7H 0S5
Tel: (306) 343-7280, Fax: (306) 956-3199

| DATE | REVISION |
|--|-------------------------|
| 08/04/02 | ISSUED FOR CONSTRUCTION |
| PROJECT TOWN OF MARTENSVILLE | |
| D&S DEVELOPMENTS LTD. GERANSKY CRESCENT | |
| SHEET TITLE LOT GRADING PLAN | |
| SCALE 1:1000 | DESIGNED C.R.B. |
| DRAWN C.R.B. | CHECKED |
| DATE 08/04/02 | SHEET 1 of 1 |
| DRAWING NUMBER 232-08LGP | |