
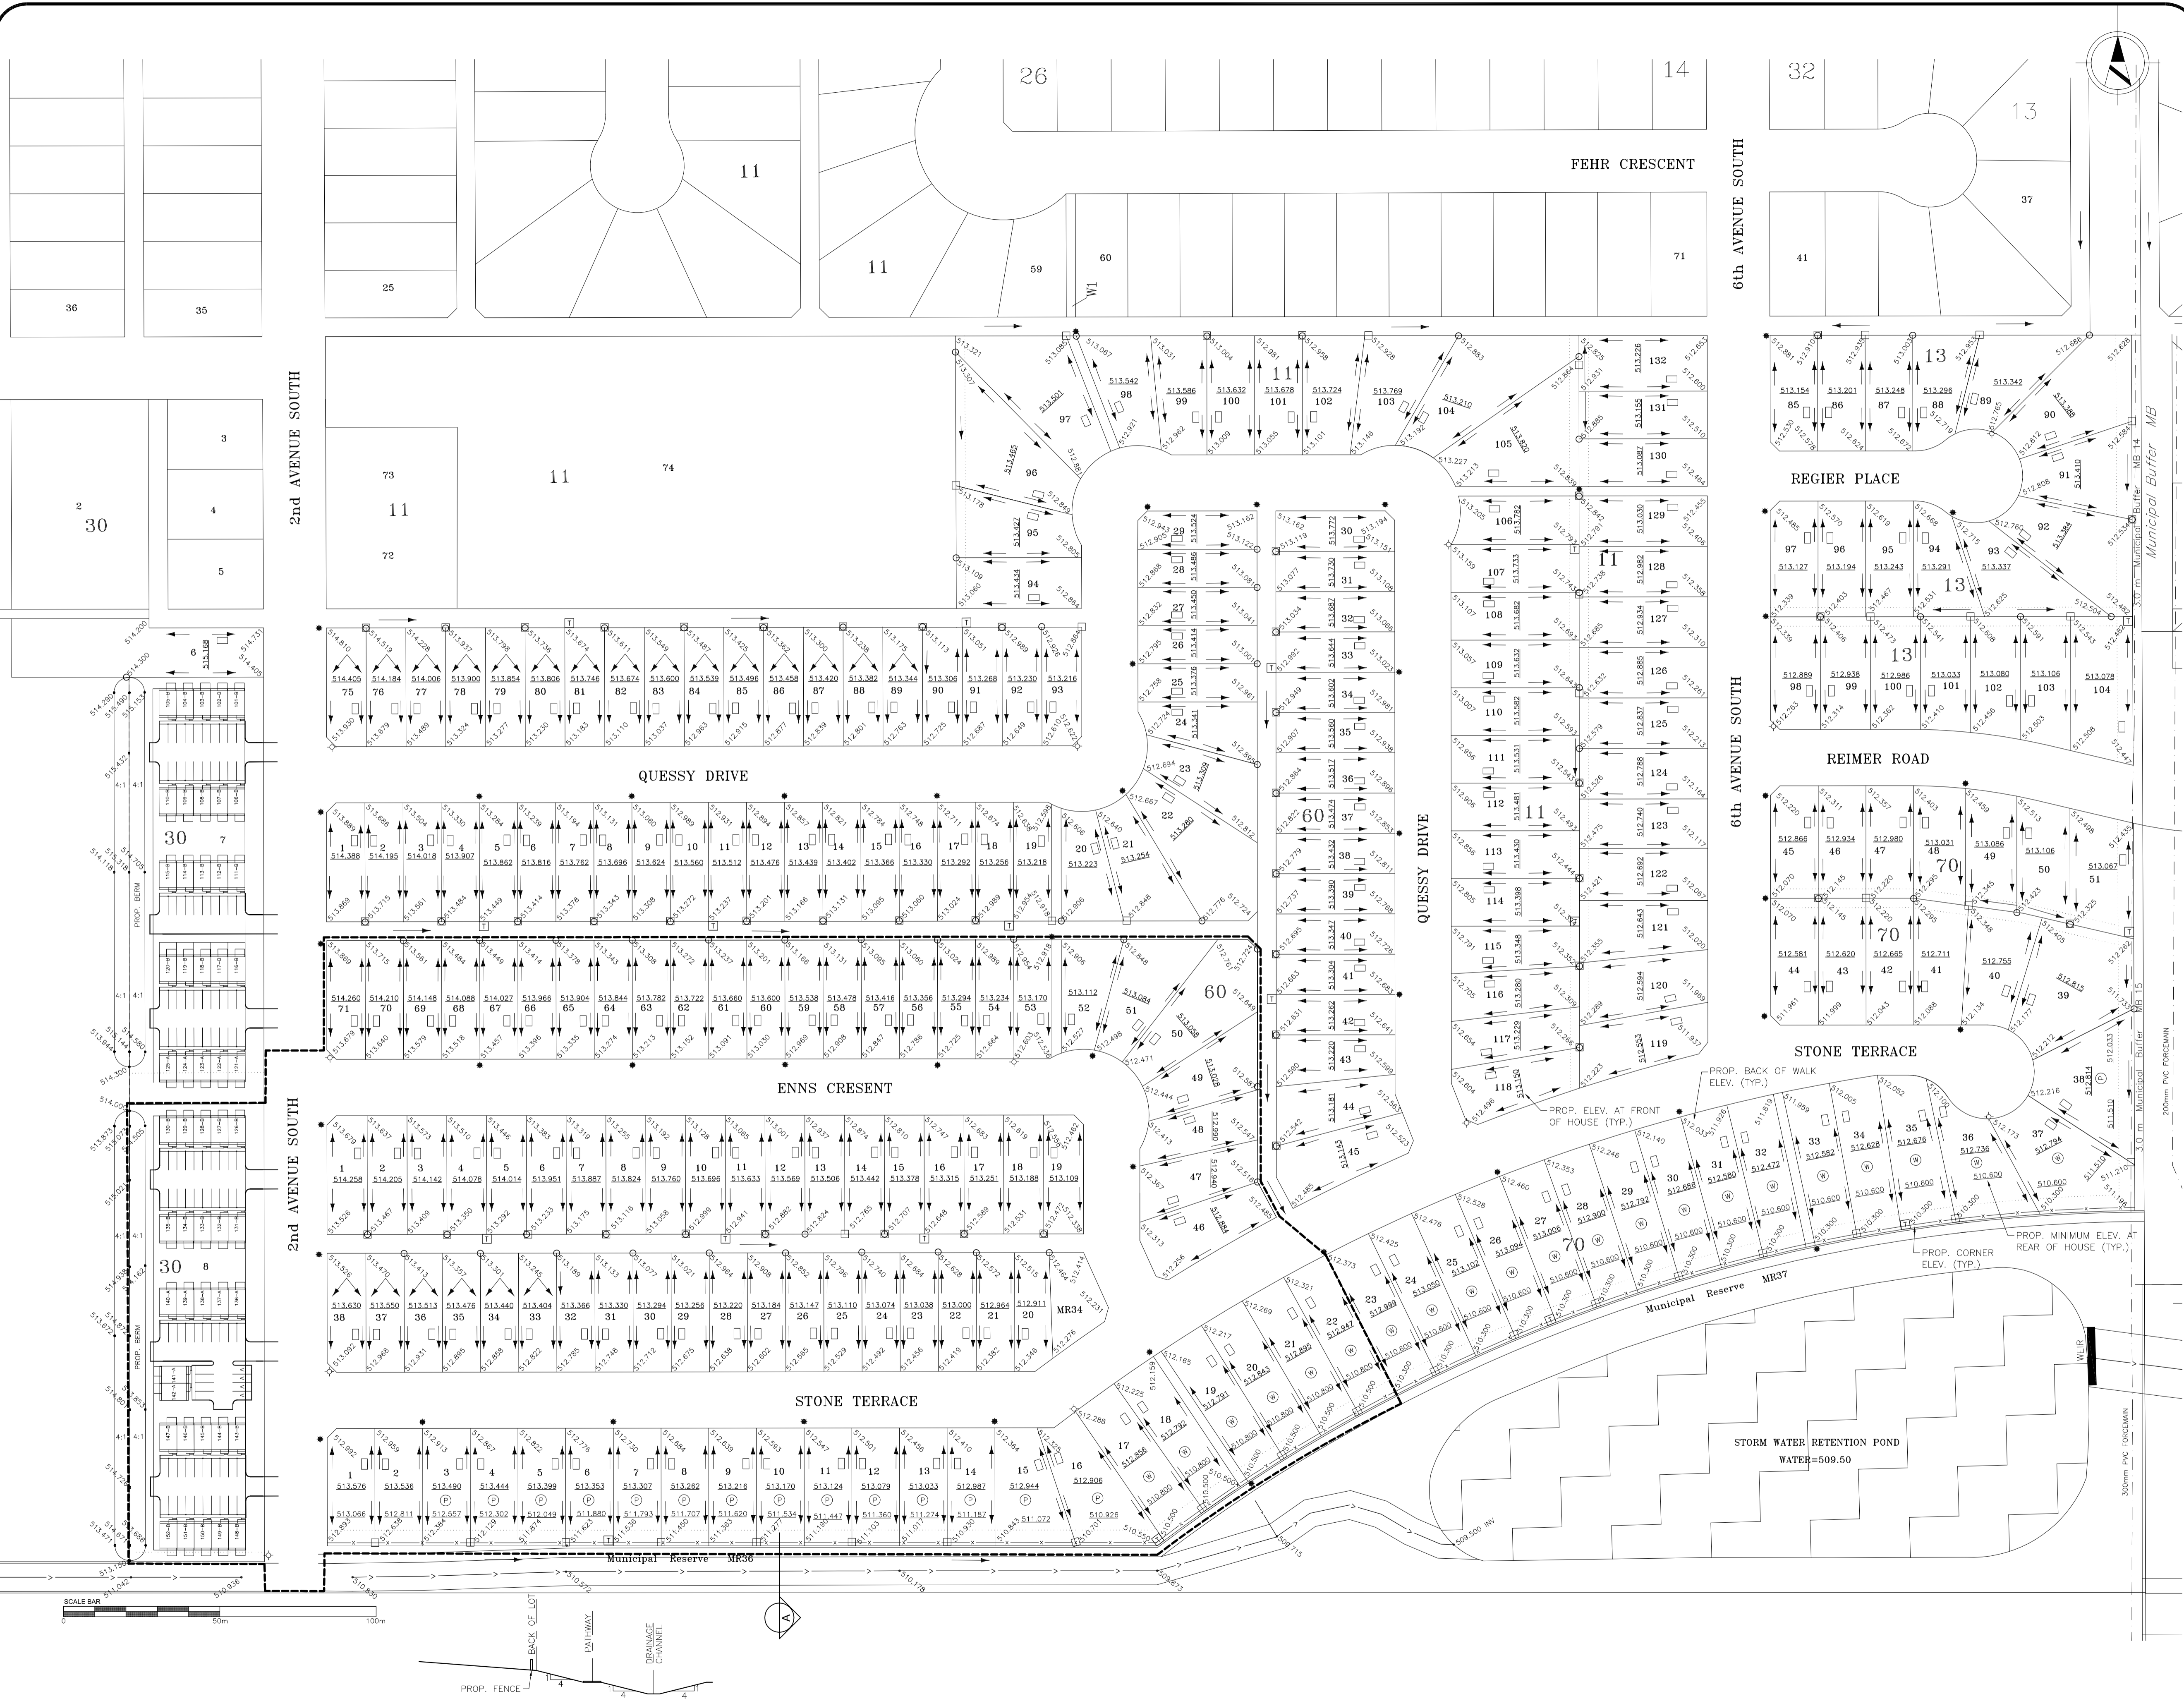


CATTERALL & WRIGHT  
CONSULTING ENGINEERS

1221 - 8th Street East  
SASKATOON SK S7H 0S5  
Tel: (306) 343-7280, Fax: (306) 956-3199

Association of Professional Engineers & Geoscientists  
of Saskatchewan  
CERTIFICATE OF AUTHORIZATION  
CATTERALL & WRIGHT  
Number C848  
Permission to Consult held by:  
Discipline St. Reg. No. Signature  
CIVIL 04564

- LEGEND:**
- GARAGE LOCATION
  - LOT DRAINAGE ARROW
  - POWER BOX
  - TRANSFORMER
  - LOT GRADE PILE
  - UTILITY EASEMENT
  - WALKOUT
  - PARTIAL WALKOUT
  - HYDRANT
  - STREET LIGHT
  - PROPOSED FENCE

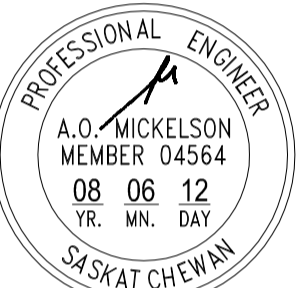

**DRAINAGE CHANNEL DETAIL A**  
SCALE: N.T.S.

DATE	REVISION
08/06/12	REVISED REAR LOT GRADES LOT 37 & 38, BLOCK 70
08/03/25	REVISED & RE-ISSUED
08/03/17	ISSUED FOR CONSTRUCTION
08/03/11	ISSUED FOR REVIEW
08/03/05	GENERAL REVISIONS
08/02/01	ISSUED FOR REVIEW

PROJECT  
Town of  
**MARTENSVILLE**  
NORTH PRAIRIE HOMES  
SUNSET RIDGE DEVELOPMENT

SHEET TITLE <b>SITE GRADING PLAN</b>	
SCALE 1:1000	DESIGNED AM
DRAWN C.O	CHECKED
DATE 07/10/01	SHEET 13 of 13
DRAWING NUMBER <b>300-05LGP</b>	