
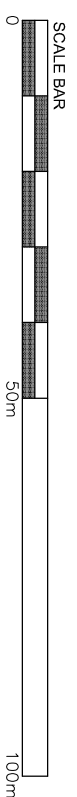


CATTERFALL & WRIGHT
 CONSULTING ENGINEERS
 1221 - 8th Street East
 SASKATOON SK S7H 0S5
 Tel: (306) 343-7290, Fax: (306) 956-9199

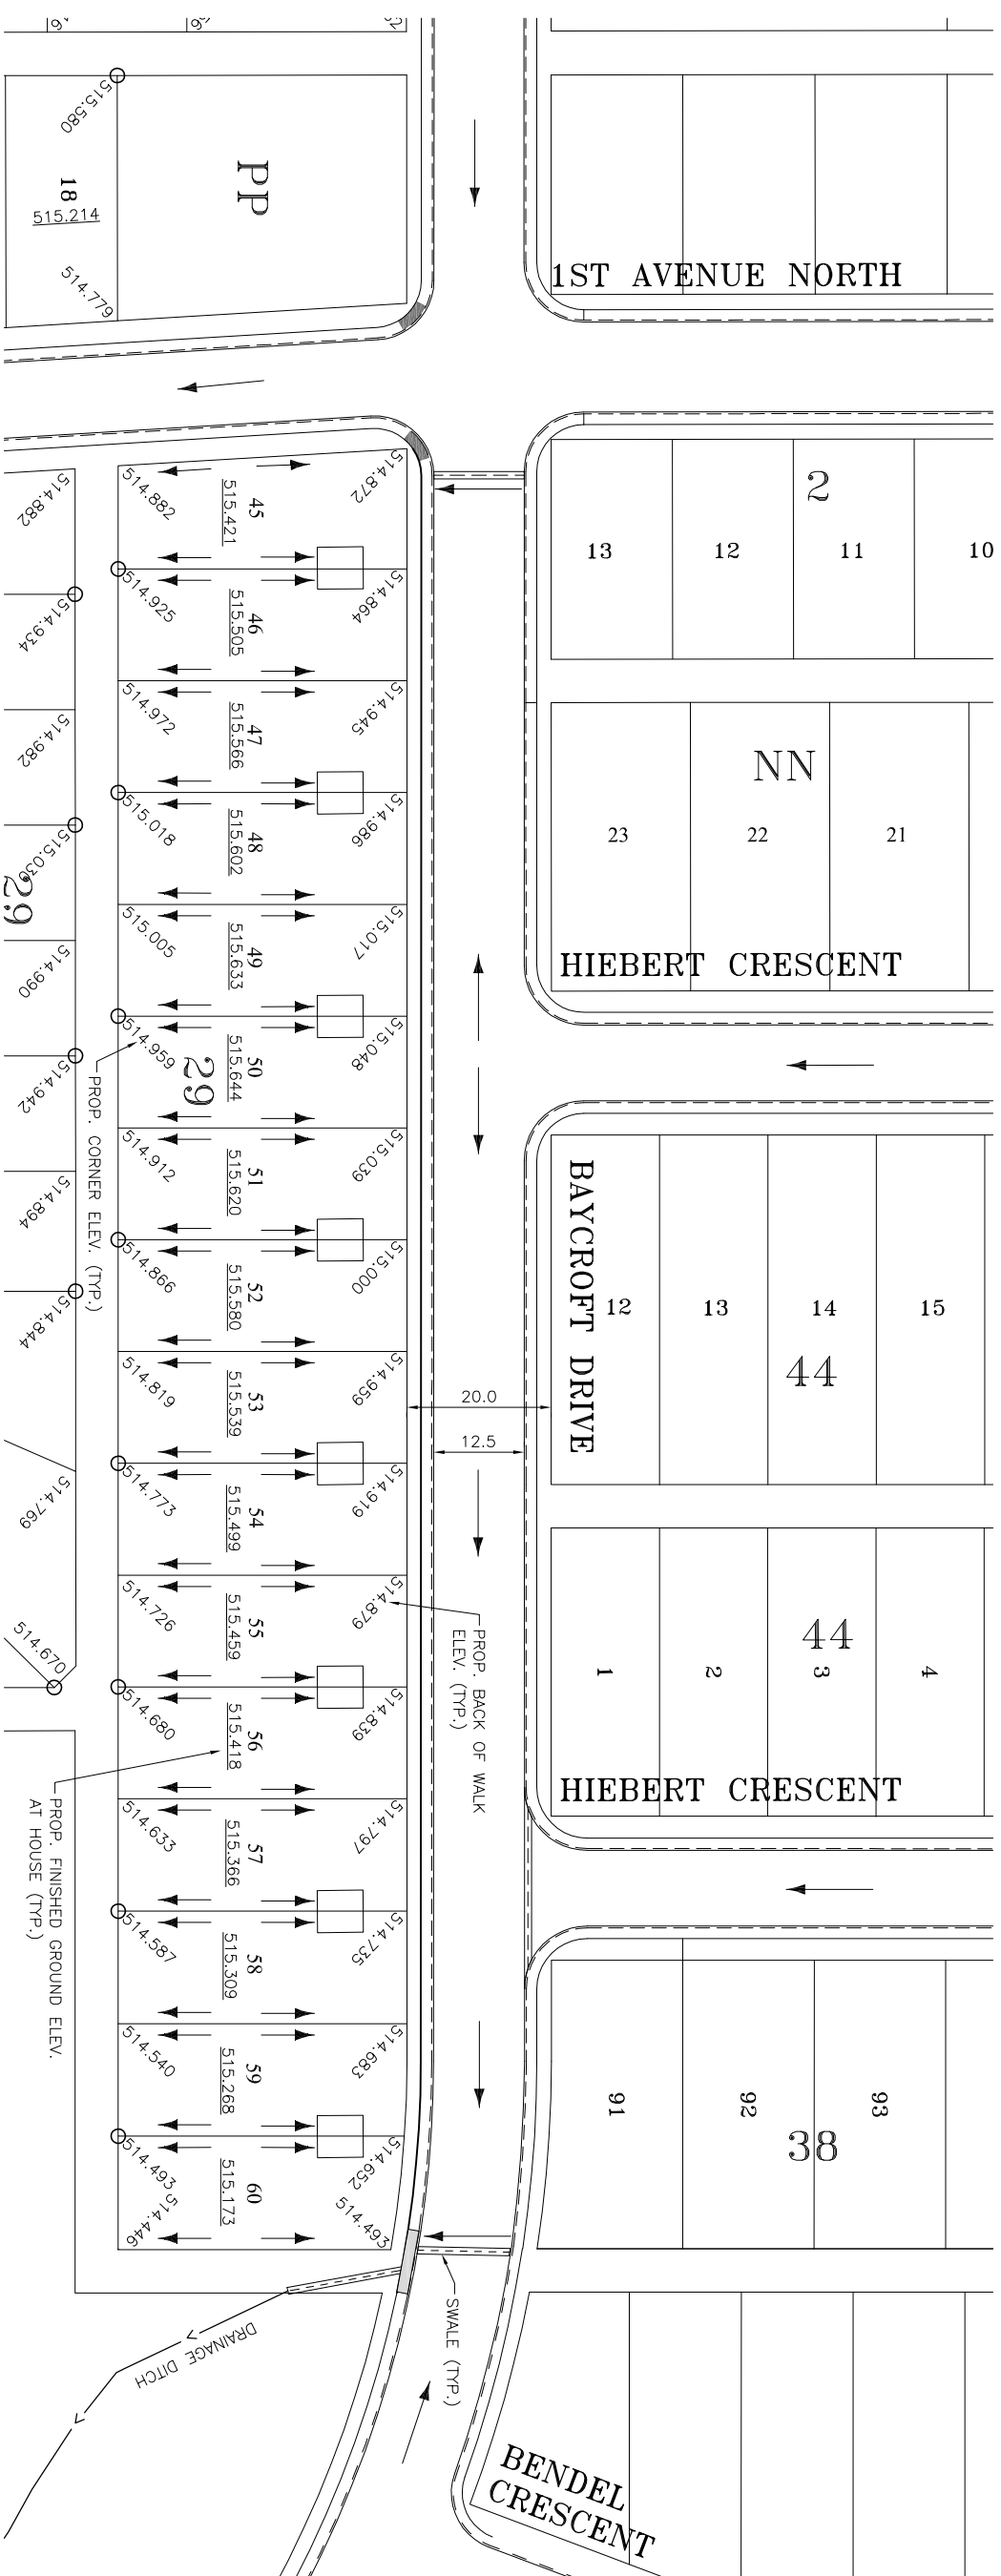

BENCHMARKS (NOVEMBER 2005)
 TOP NUT OF HYDRANTS:
 BAYCROFT & 1st STREET = 515.787
 BAYCROFT & HIEBERT CRESCENT = 515.933

LEGEND:
 LOT DRAINAGE
 LOT GRADE PILE
 GARAGE LOCATION

DRAWING NUMBER 347-02LGP		SHEET 1 of 1	
DATE	08/07/10	DESIGNED	C.R.B.
DRAWN	C.A.B.M.G.A.M.	CHECKED	
SCALE 1:1000			
SHEET TITLE LOTS 45-60, BLOCK 29 LOT GRADE PLAN			
PROJECT CITY OF MARTENSVILLE			
DESIGNED BY D. W. ELASH ENTERPRISES INC. BAYCROFT DRIVE			
PROJECT 10/03/17 ISSUED FOR CONSTRUCTION			
DATE	REVISION		