



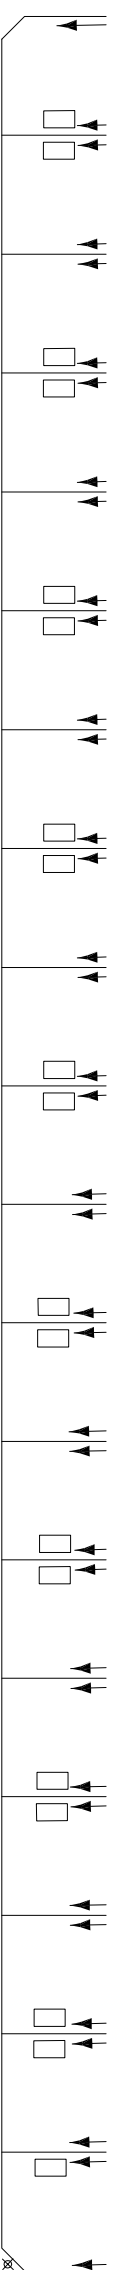


CATTERALL & WRIGHT
CONSULTING ENGINEERS
1221 - 8th Street East
SASKATOON SK S7H 0S5
Tel: (306) 343-2280, Fax: (306) 966-3199

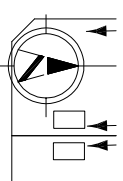



REIMER ROAD

REIMER ROAD

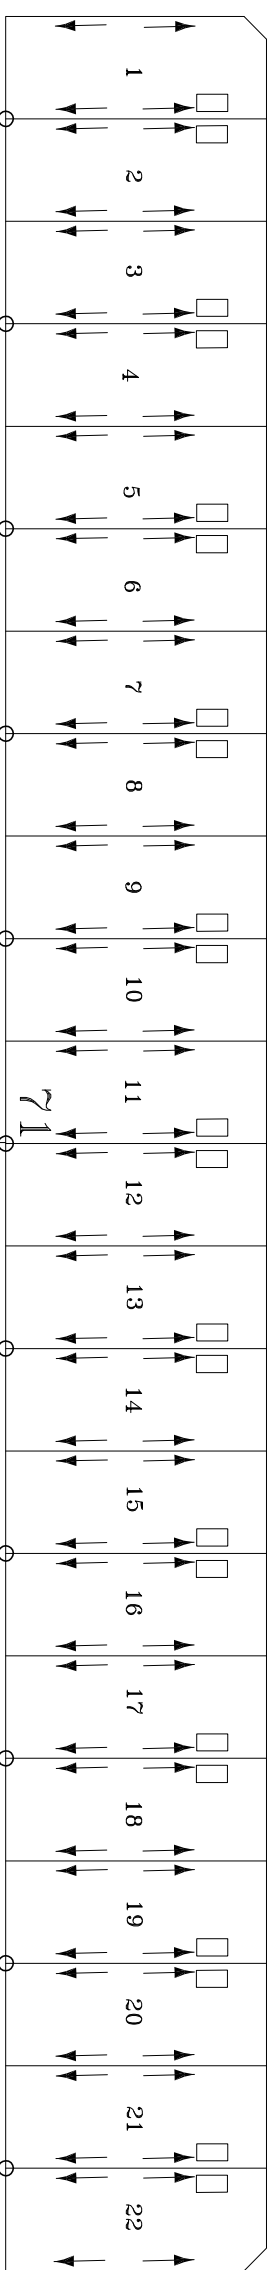


EIGHTH AVENUE SOUTH

NINTH AVENUE SOUTH

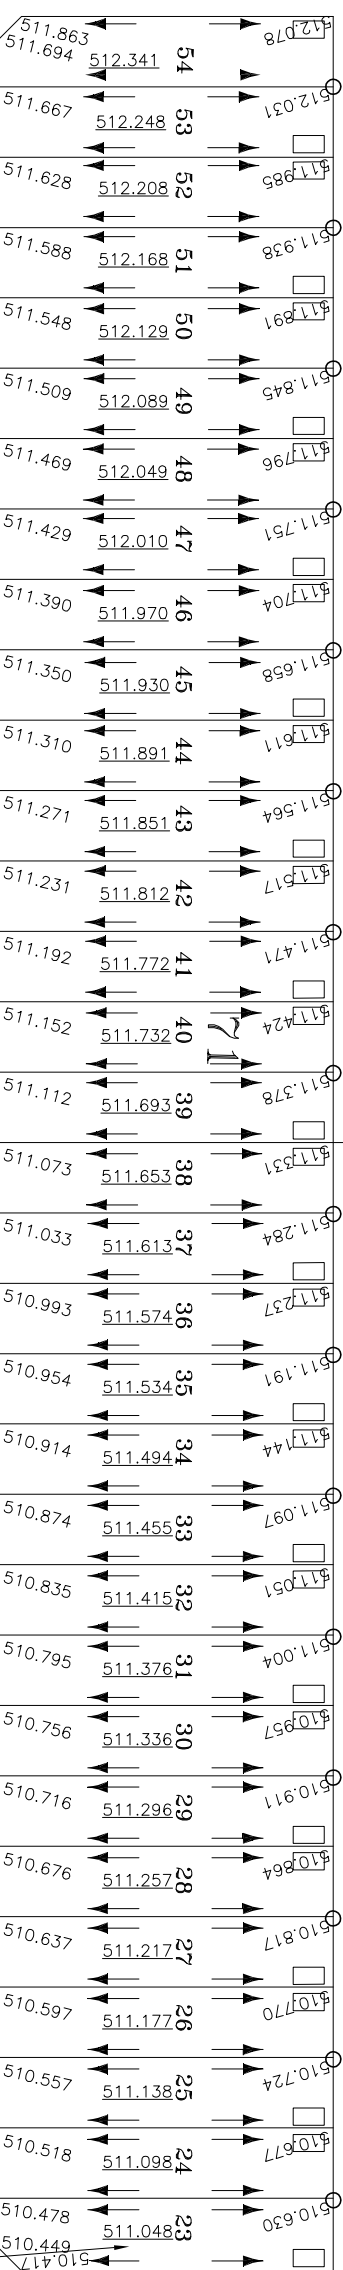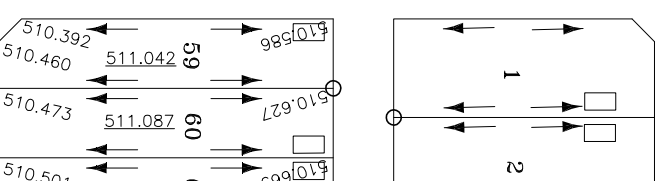

GLENVIEW COVE

GLENVIEW COVE

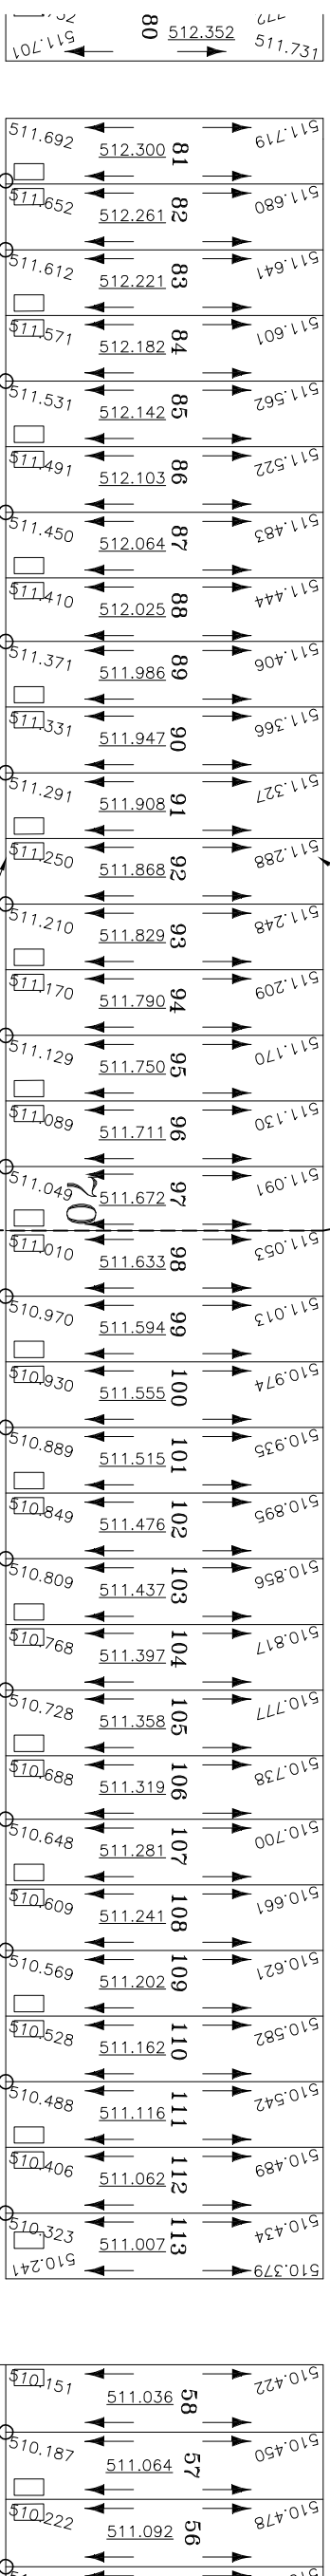


MUNICIPAL RESERVE MR51

MUNICIPAL RESERVE MR52

LEGEND:

- LOT DRAINAGE
- LOT GRADE PILE
- DRAINAGE CHANNEL
- GARAGE LOCATION

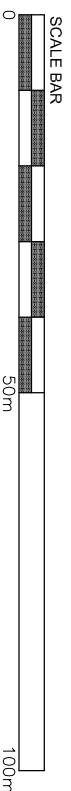

SCALE VERIFICATION

WHEN DRAWING IS PLOTTED FULL SIZE
THIS LINE IS 30mm IN LENGTH

DATE

REVISION

09/09/10 ISSUED FOR CONSTRUCTION
PROJECT

TOWN OF
MARTENSVILLE

NORTH RIDGE
DEVELOPMENT CORP.
THE MEADOWS

SHEET TITLE

GLENVIEW COVE
PHASE 9
LOT GRADE PLAN

SCALE 1:1000

DESIGNED
C.A.B.

DRAWN
C.A.B.

CHECKED
C.A.B.

DATE
09/03/13

SHEET
1 of 1

DRAWING NUMBER
225-061LGP2