







CATTERALL & WRIGHT
CONSULTING ENGINEERS

121 - 8th Street East
SASKATOON SK S7H 0S5
Tel: (306) 343-7200, Fax: (306) 356-3199


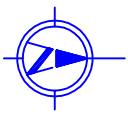


REIMER ROAD

REIMER ROAD

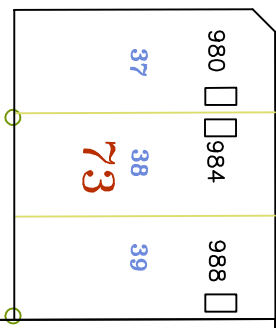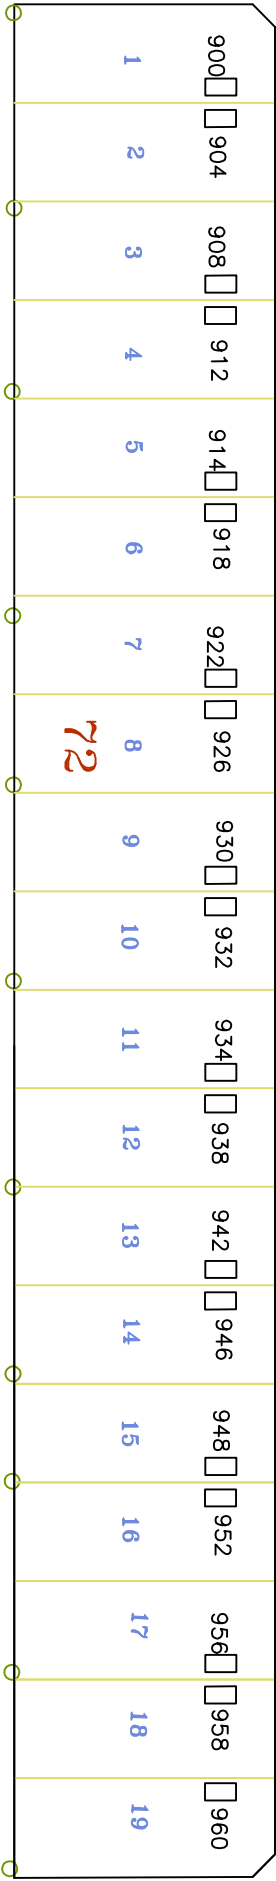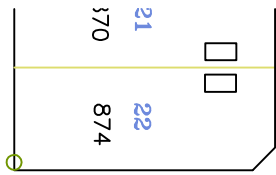




NINTH AVENUE SOUTH

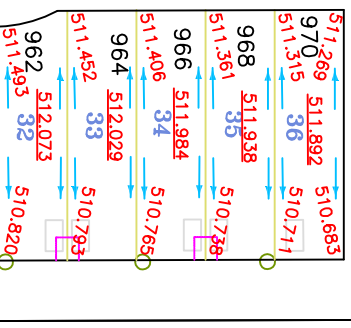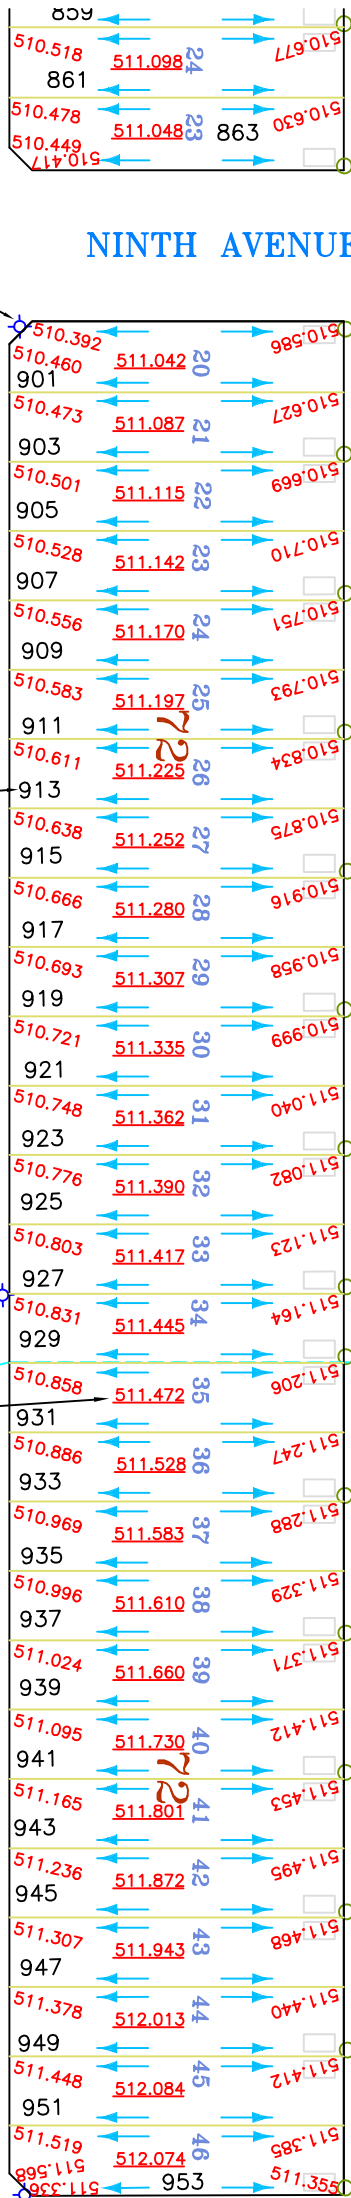

GLENVIEW COVE

GLENVIEW COVE

GLENVIEW COVE

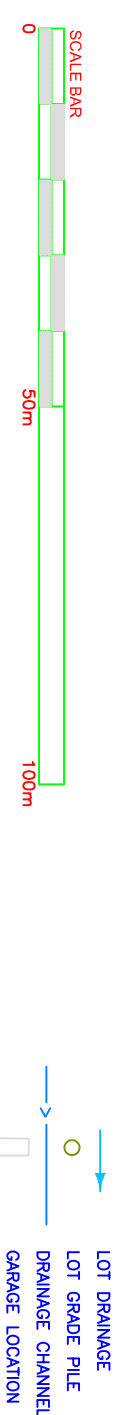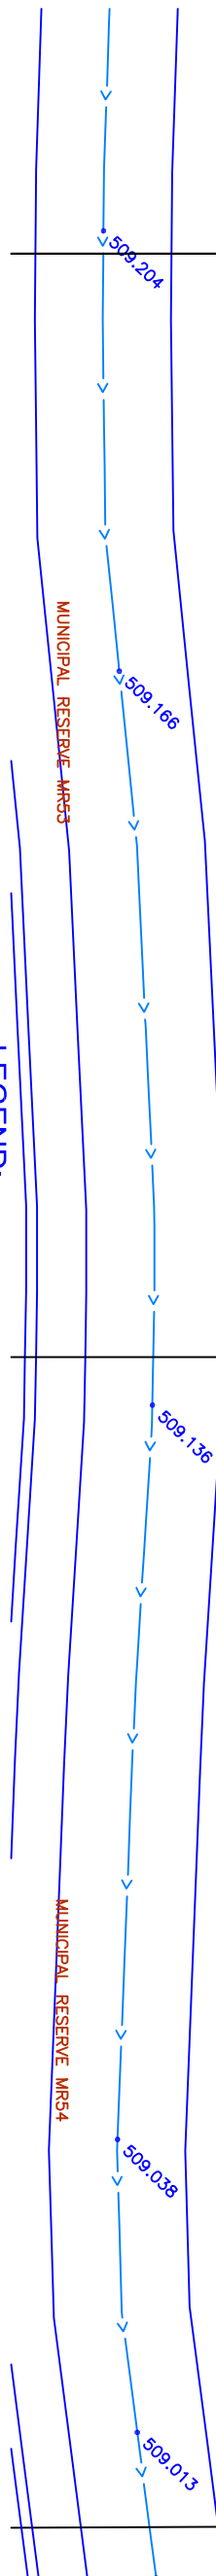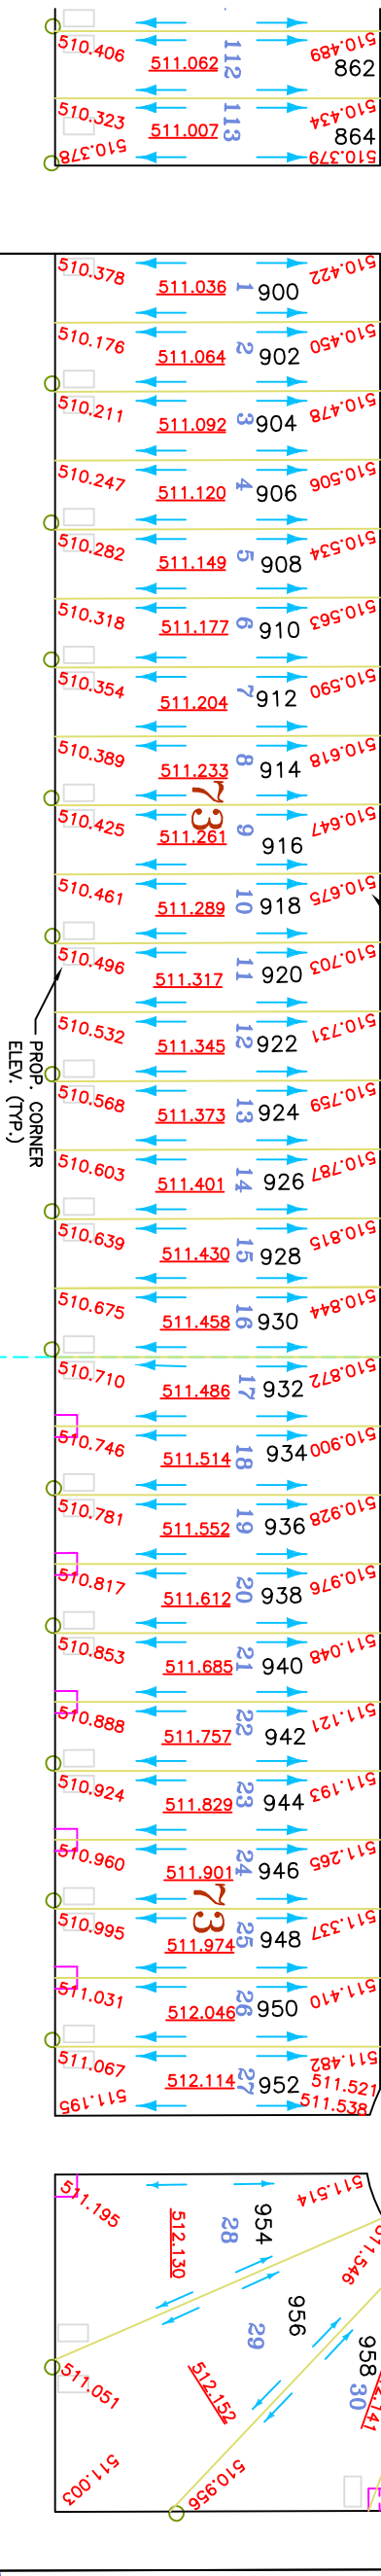

LEGEND:

BENCHMARKS
TOP NUT OF HYDRANTS:
GLENVIEW COVE @ CORNER LOT 46, BLK 72 = 512.418
HYDRANT BETWEEN LOT 33/34, BLK 72 = 511.690
GLENVIEW COVE & 9TH AVENUE SOUTH = 511.362

SCALE VERIFICATION		WHEN DRAWING IS PLOTTED FULL SIZE THIS LINE IS 30mm IN LENGTH.	
DATE	REVISION		
11/01/04	LOT GRADE PILE RECORD DWG		
10/09/27	INCLUDED CIVIC ADDRESSES		
10/03/01	GENERAL REVISIONS		
09/09/10	ISSUED FOR CONSTRUCTION		
PROJECT			
CITY OF MARTENSVILLE			
NORTH RIDGE DEVELOPMENT CORP. THE MEADOWS			
SHEET TITLE			
GLENVIEW COVE PHASE 7 LOT GRADE PLAN			
SCALE	DESIGNED	C.R.B.	
1:1000	C.R.B.	CHECKED	
DRAWN	C.R.B.	SHEET	1 of 1
DATE	09/03/13		
DRAWING NUMBER	225-061LGP3		