




CATTERALL & WRIGHT
CONSULTING ENGINEERS

1221 - 8th Street East
SASKATOON SK S7H 0S5
Tel: (306) 343-7280, Fax: (306) 956-3199

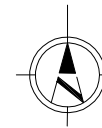

BAYCROFT DRIVE

CENTENNIAL DRIVE

FIRST AVENUE NORTH




EWLES PLACE

MR8

MR7

PP

SS

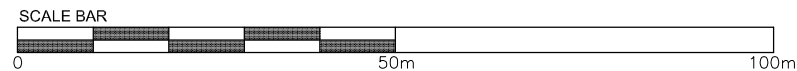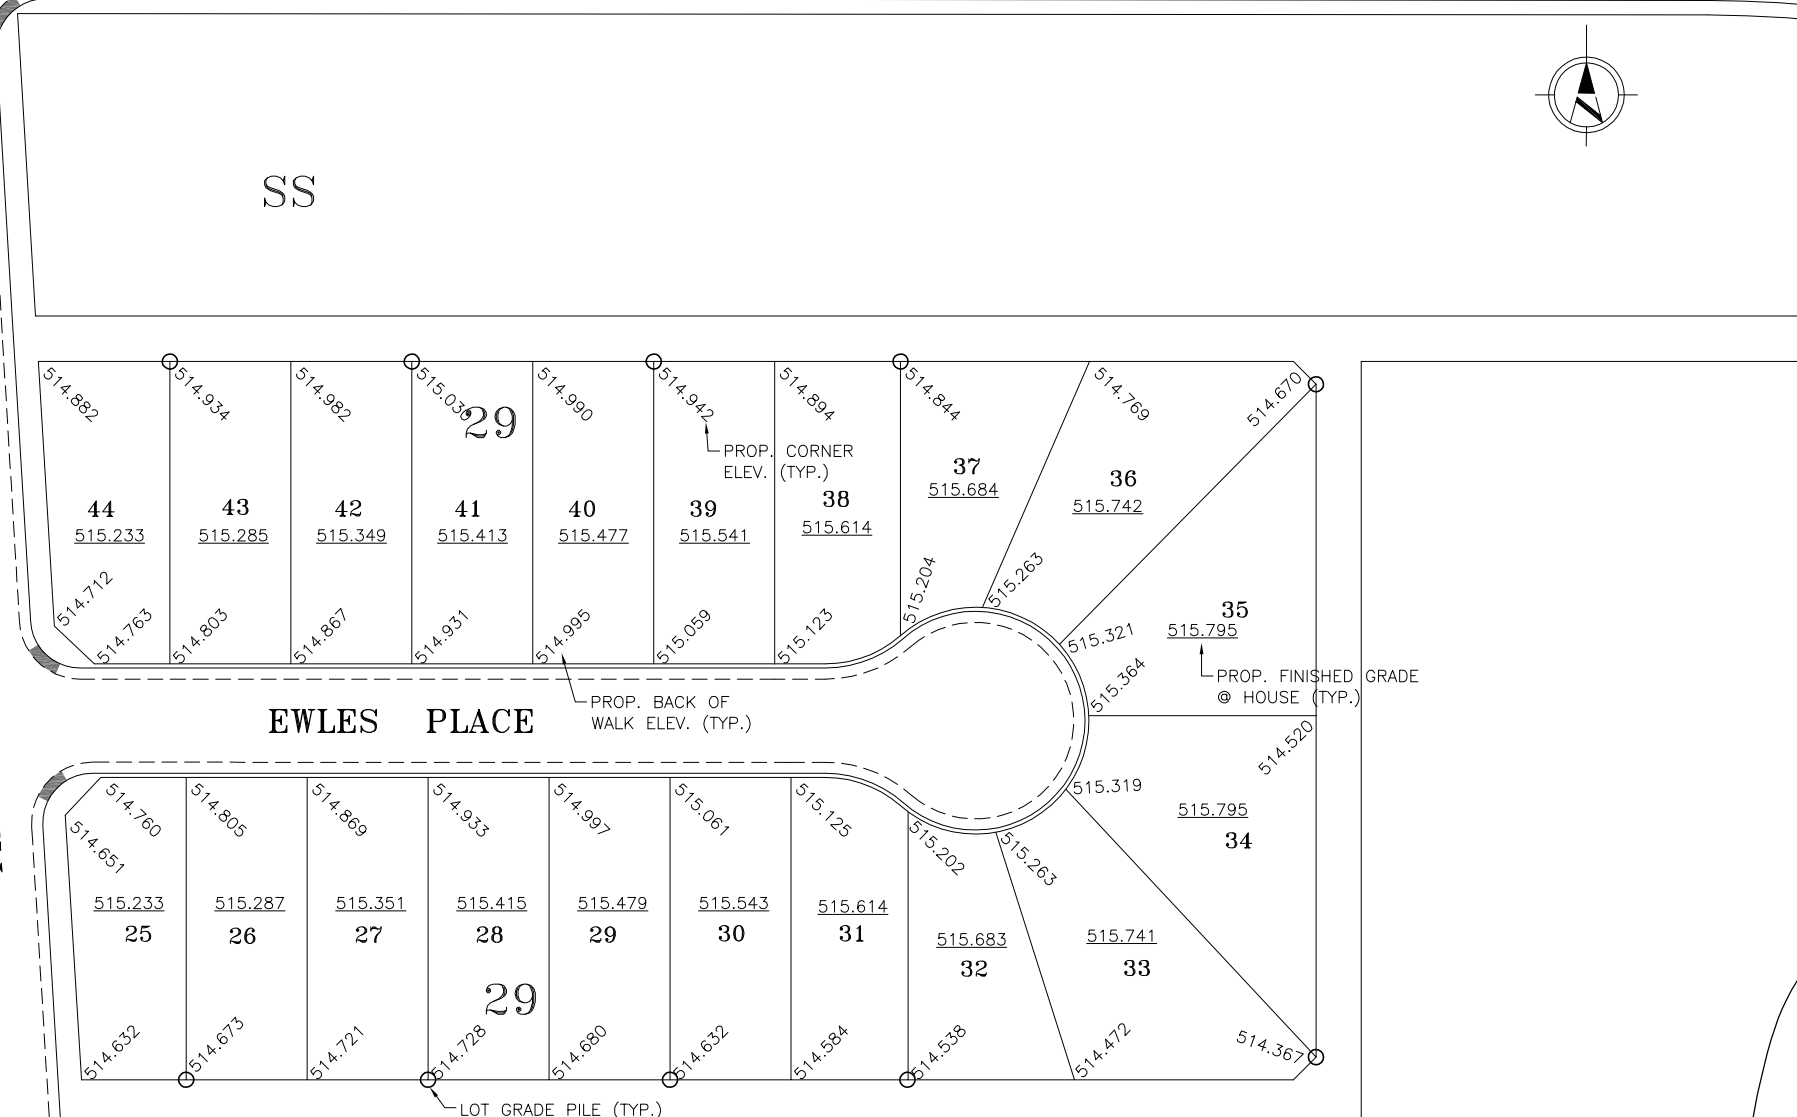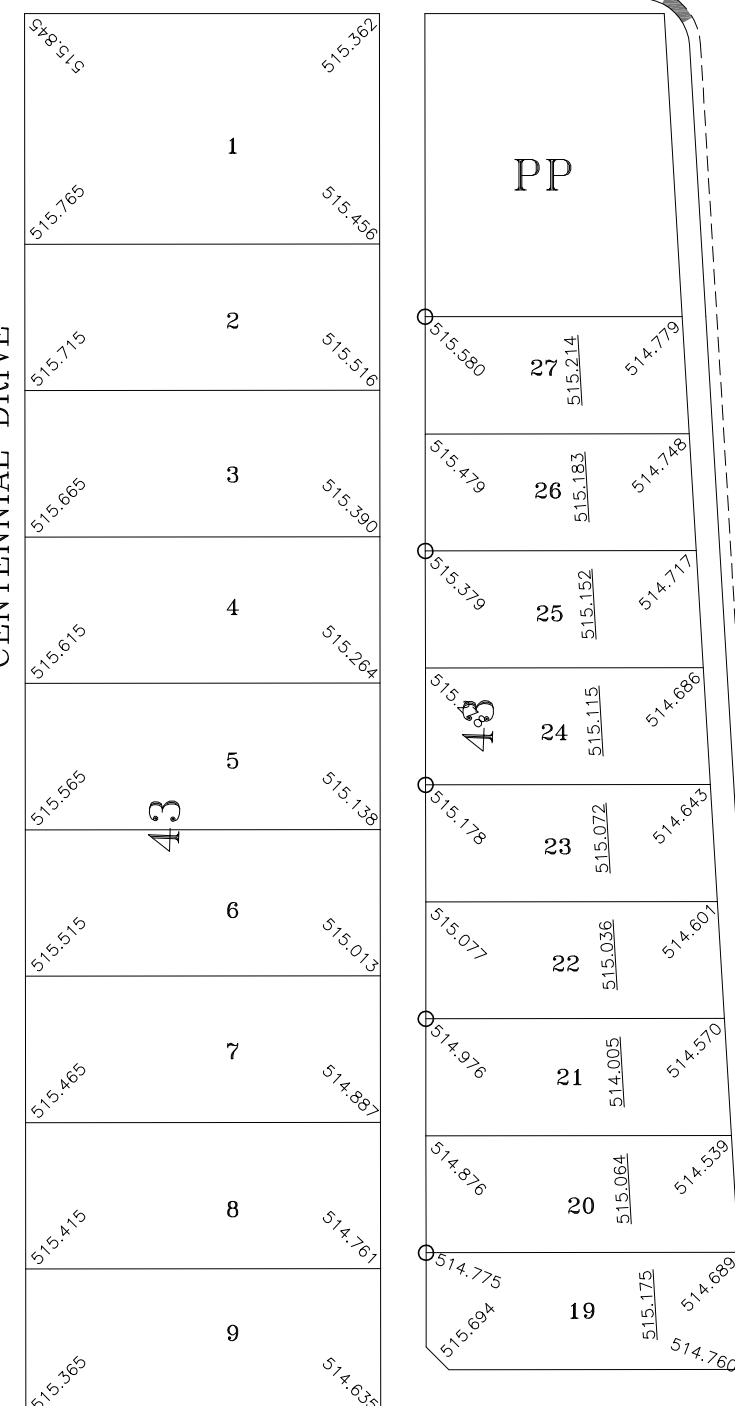

BENCHMARKS (NOVEMBER 2005)
 TOP NUT OF HYDRANTS:
 BAYCROFT & 1st STREET = 515.787
 BAYCROFT & HIEBERT CRESCENT = 515.933

DATE	REVISION
08/05/12	REVISED LOT NUMBERS - 1ST AVE
07/08/28	ISSUED
07/07/17	REVISED GRADES
07/06/12	ISSUED FOR REVIEW

PROJECT
 Town of
MARTENSVILLE

KH MANAGEMENT LTD.
 EWLES PLACE

SHEET TITLE
 LOT GRADE PLAN

SCALE 1:1000	DESIGNED
DRAWN B.L., C.S.	CHECKED
DATE 06/12/20	SHEET 1 of 1

DRAWING NUMBER
230-1502