


C:\Users\Jon\AppData\Local\Temp\AcPublish_14136\232-08LGP-03-6.dwg 02/02/18 11:13 A

LEGEND:

→ LOT DRAINAGE
○ LOT GRADE PILE

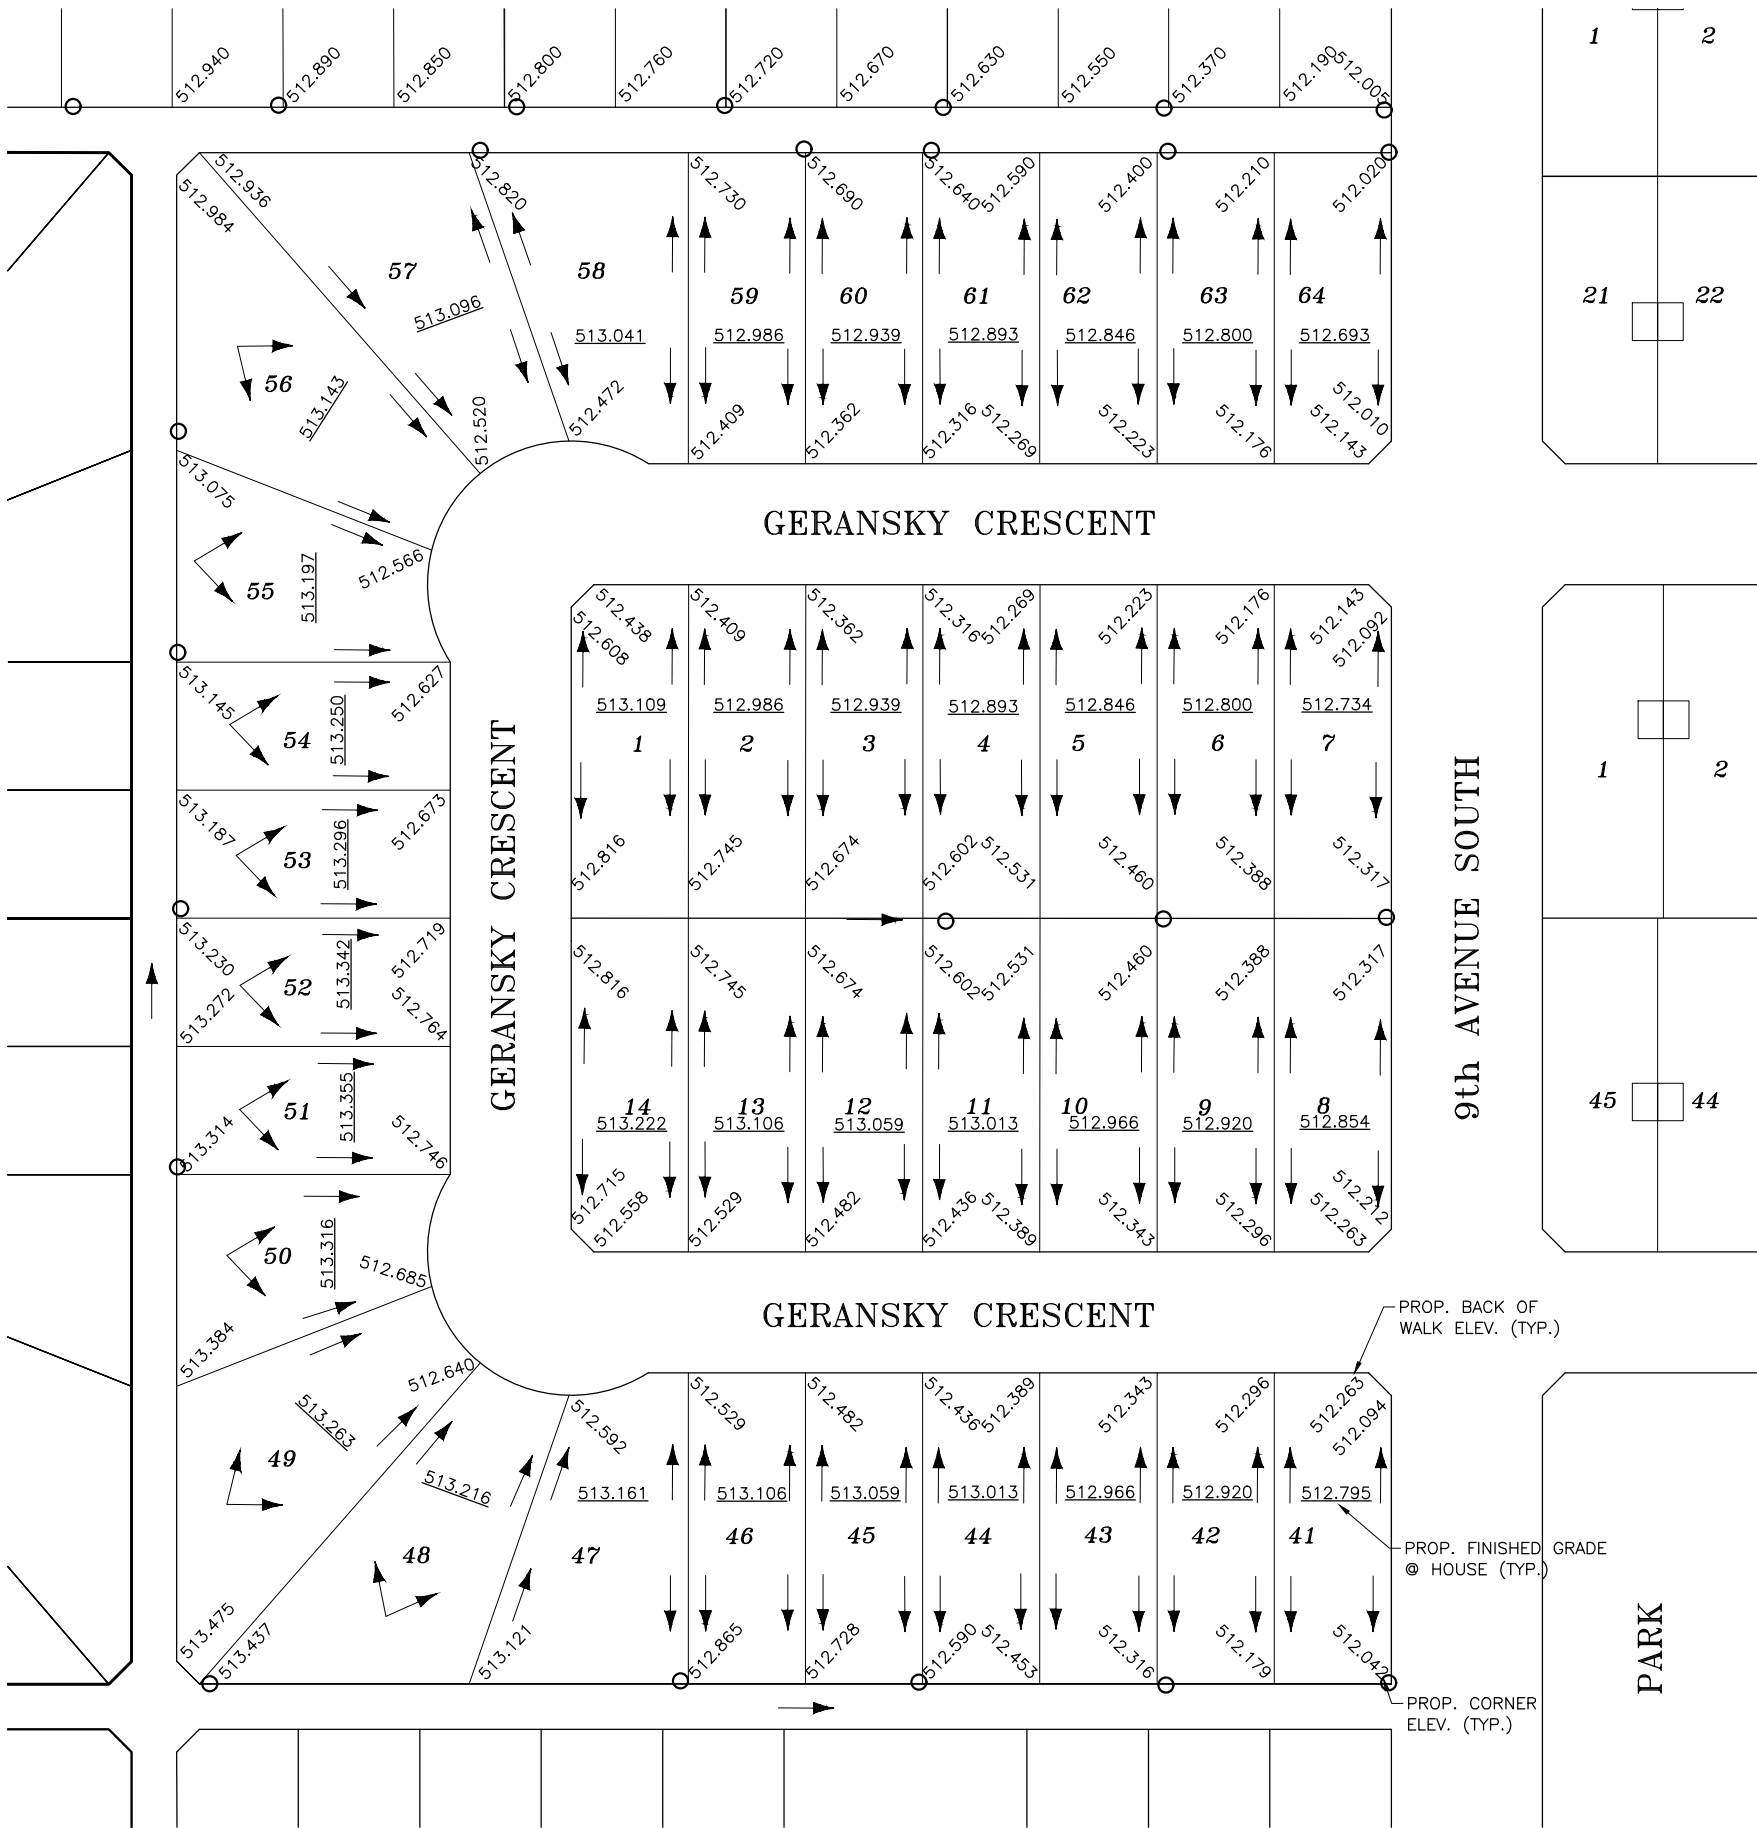

BENCHMARKS
TOP NUT OF HYDRANTS:
ROCK HILL LANE & 9TH AVENUE SOUTH = 512.688
COLUMBIA WAY & 9TH AVENUE SOUTH = 512.412