

**CATTERALL & WRIGHT**  
CONSULTING ENGINEERS

1221 - 8th Street East  
SASKATOON SK S7H 0S5  
Tel: (306) 343-7280, Fax: (306) 956-3199



**LEGEND:**

- XXX.XX FINISHED GROUND ELEVATION AT HOUSE
- XXX.XXX ELEVATION AT LOT CORNER
- D LOT GRADING TYPE
- ← DRAINAGE DIRECTION
- ⊗ CURB STOP
- HYDRANT
- LOT GRADE PILE
- ▨ GARAGE LOCATION

**BENCHMARKS**

OLIVER LANE & PARR HILL DRIVE  
HYDRANT TOP NUT = 512.289  
LAKESIDE BOULEVARD & 3RD STREET NORTH  
HYDRANT TOP NUT = 514.082

Association of Professional Engineers & Geoscientists of Saskatchewan  
CERTIFICATE OF AUTHORIZATION  
CATTERALL & WRIGHT  
Number C848  
Permission to Consult held by:  
Discipline Sk. Reg. No. Signature  
CIVIL 15425 PLS

**SCALE VERIFICATION**

WHEN DRAWING IS PLOTTED FULL SIZE THIS LINE IS 60mm IN LENGTH.

DATE	REVISION
17/07/05	REVISED GARAGE LOCATIONS
16/07/22	ISSUED FOR PERMIT
16/01/08	ISSUED FOR PERMIT
15/12/22	ISSUED FOR OWNER REVIEW


OWNER  
**NORTH RIDGE DEVELOPMENT CORP.**

LOCATION  
MARTENSVILLE, SK

PROJECT  
LAKE VISTA  
PHASE 5  
AREA GRADING

SHEET TITLE  
PHASE 5A  
LOT GRADE PLAN

SCALE	DESIGNED
1:500	PLS
DRAWN	CHECKED
EMF	BAL
DATE	SHEET
15/12/08	1 of 1
DRAWING NUMBER	225-13501

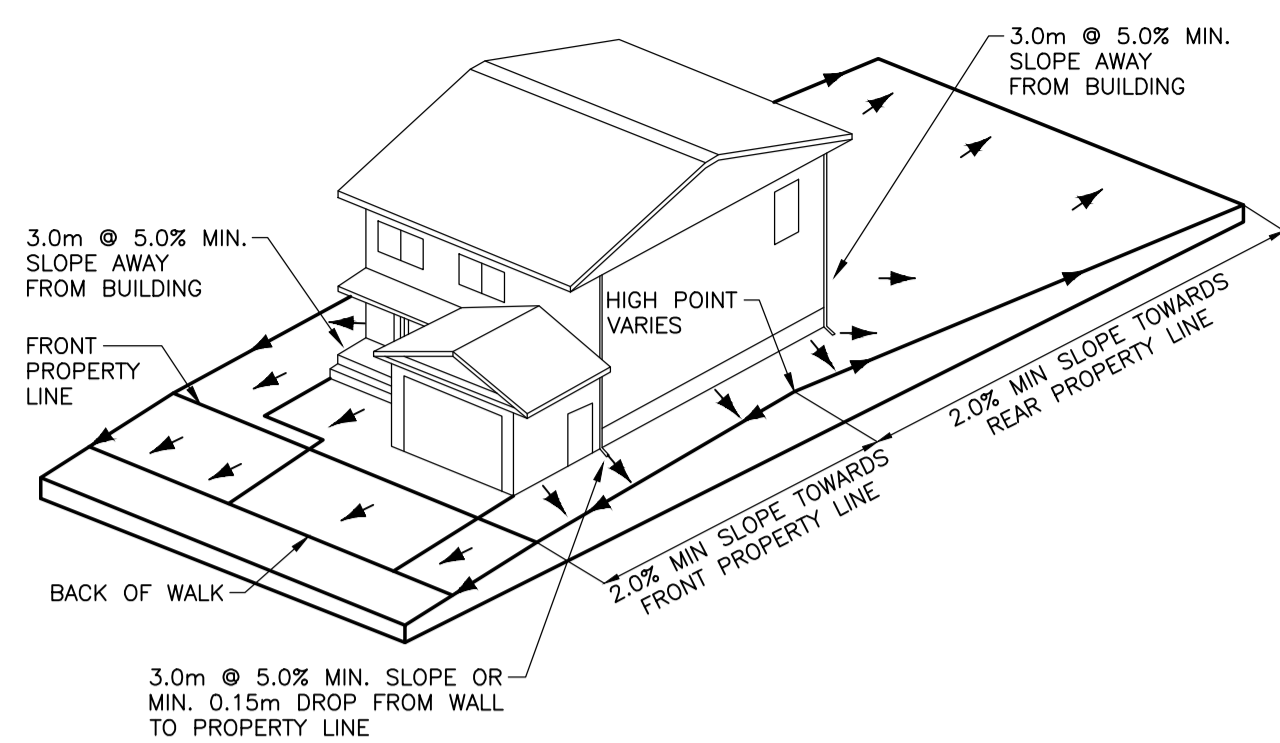

**LOT GRADING TYPE D (SPLIT DRAINAGE)**  
SCALE: NTS

